



PLAN SHOWING

DETAIL SURVEY OF PROPOSED DEVELOPMENT AREA

MKHUZE LODGE

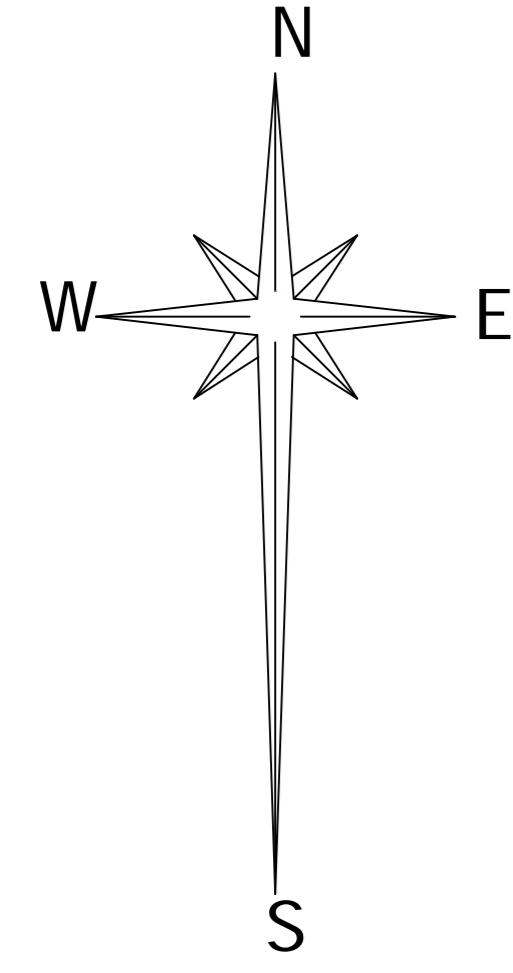

SCALE 1 : 500 (AO PLOT)

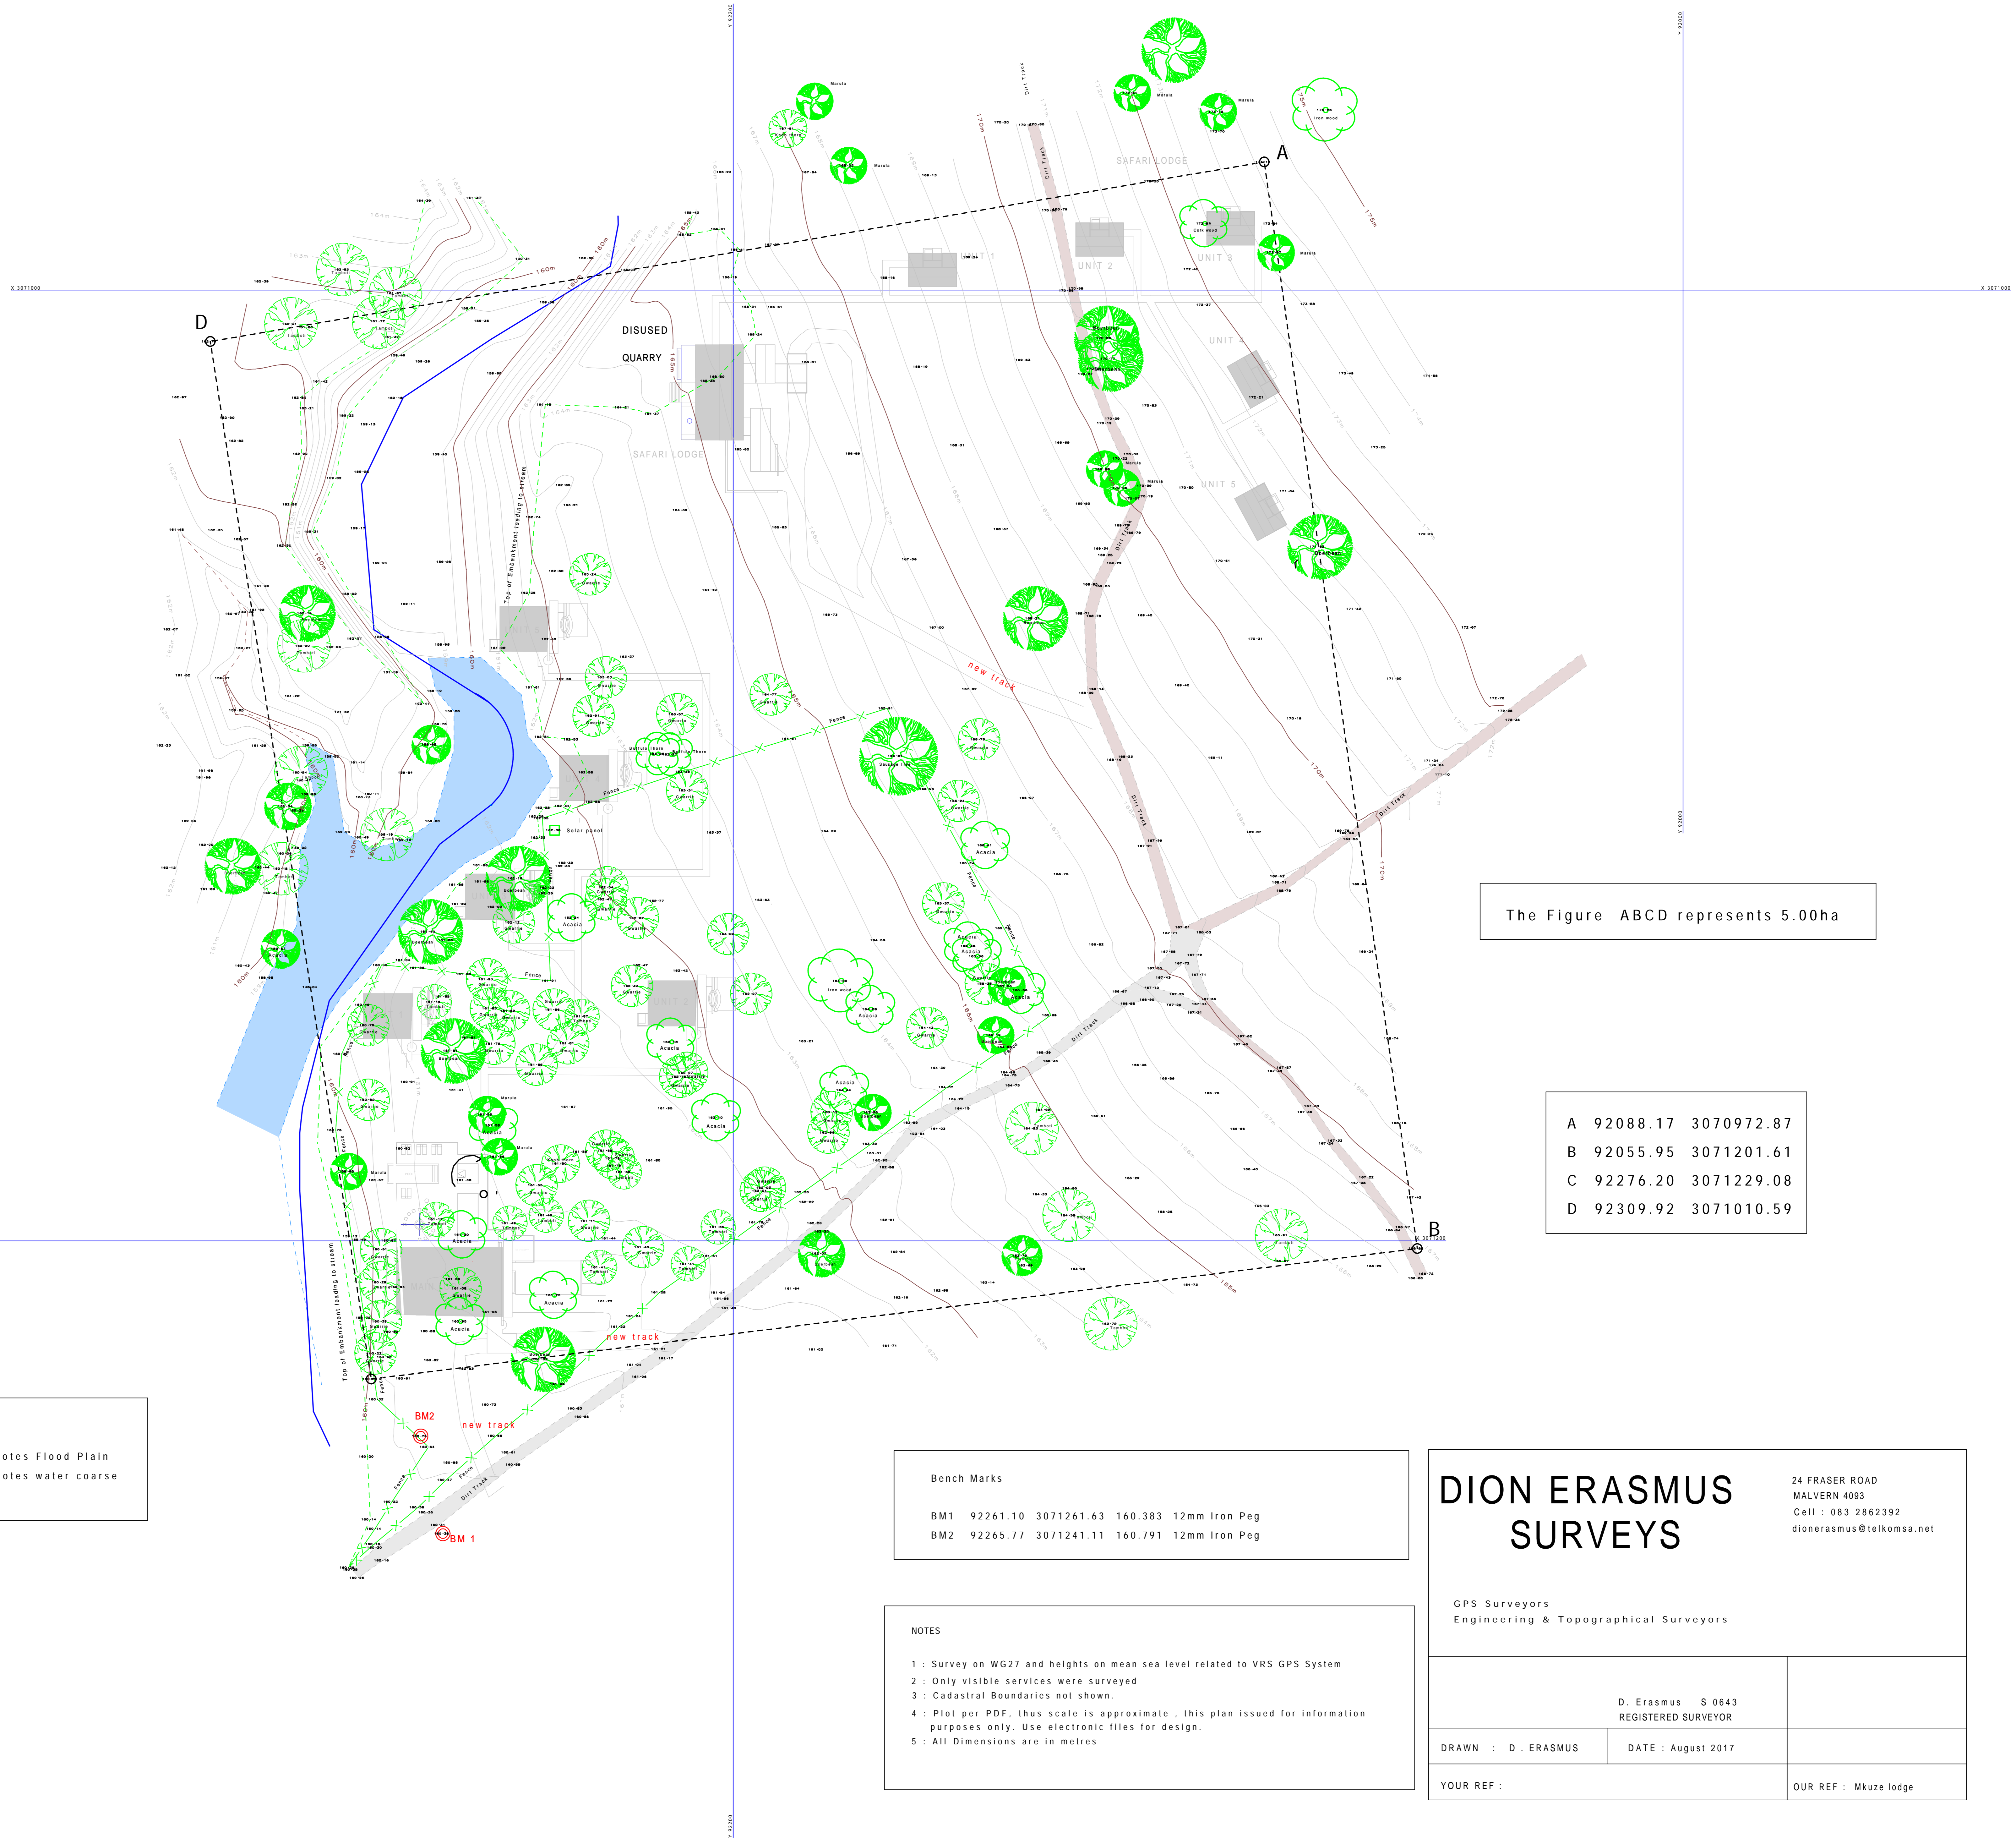

The Figure ABCD represents 5.00ha

A	92088.17	3070972.87
B	92055.95	3071201.61
C	92276.20	3071229.08
D	92309.92	3071010.59

Legend	
	Denotes Flood Plain
	Denotes water coarse

Bench Marks	
BM1	92261.10 3071261.63 160.383 12mm Iron Peg
BM2	92265.77 3071241.11 160.791 12mm Iron Peg

- NOTES
- 1 : Survey on WG27 and heights on mean sea level related to VRS GPS System
 - 2 : Only visible services were surveyed
 - 3 : Cadastral Boundaries not shown.
 - 4 : Plot per PDF, this scale is approximate, this plan issued for information purposes only. Use electronic files for design.
 - 5 : All Dimensions are in metres

<p>DION ERASMUS SURVEYS</p> <p>GPS Surveyors Engineering & Topographical Surveyors</p>		<p>24 FRASER ROAD MALVERN 4093 Cell : 083 2862392 dionerasmus@telkomsa.net</p>
		<p>D. Erasmus S 0643 REGISTERED SURVEYOR</p>
<p>DRAWN : D. ERASMUS</p>	<p>DATE : August 2017</p>	
<p>YOUR REF :</p>		<p>OUR REF : Mkhuze lodge</p>